


Proposed new house, Wick, Gulberwick

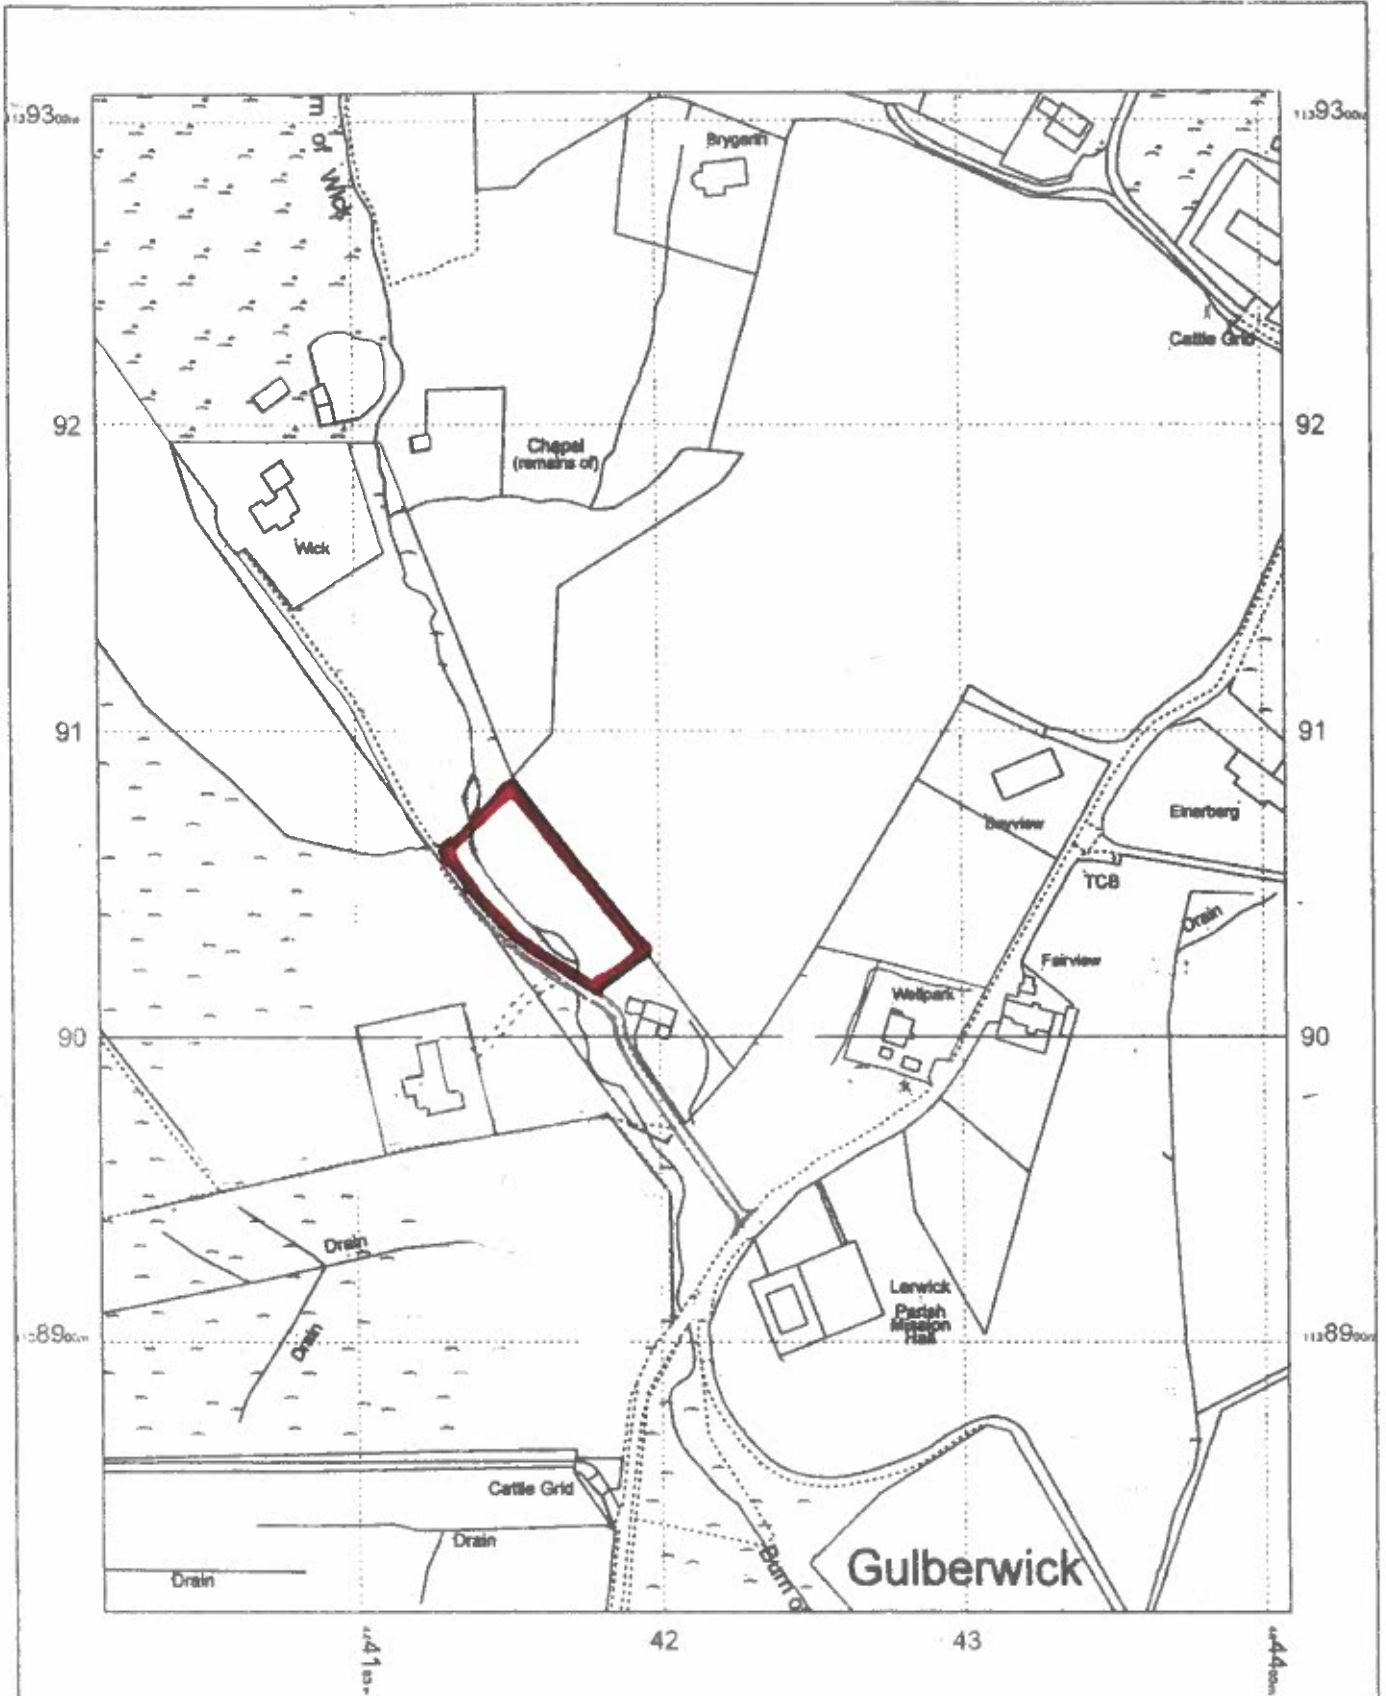

LOCATION PLAN